

STATE OF CALIFORNIA - DEPARTMENT OF TRANSPORTATION

Caltrans

DESIGN OVERSIGHT

BEHZAD GOLEMOHAMMADI

CALCULATED/DESIGNED BY

CHECKED BY

DATE

KG


AB

REVIS


DATE

IAH

3/04

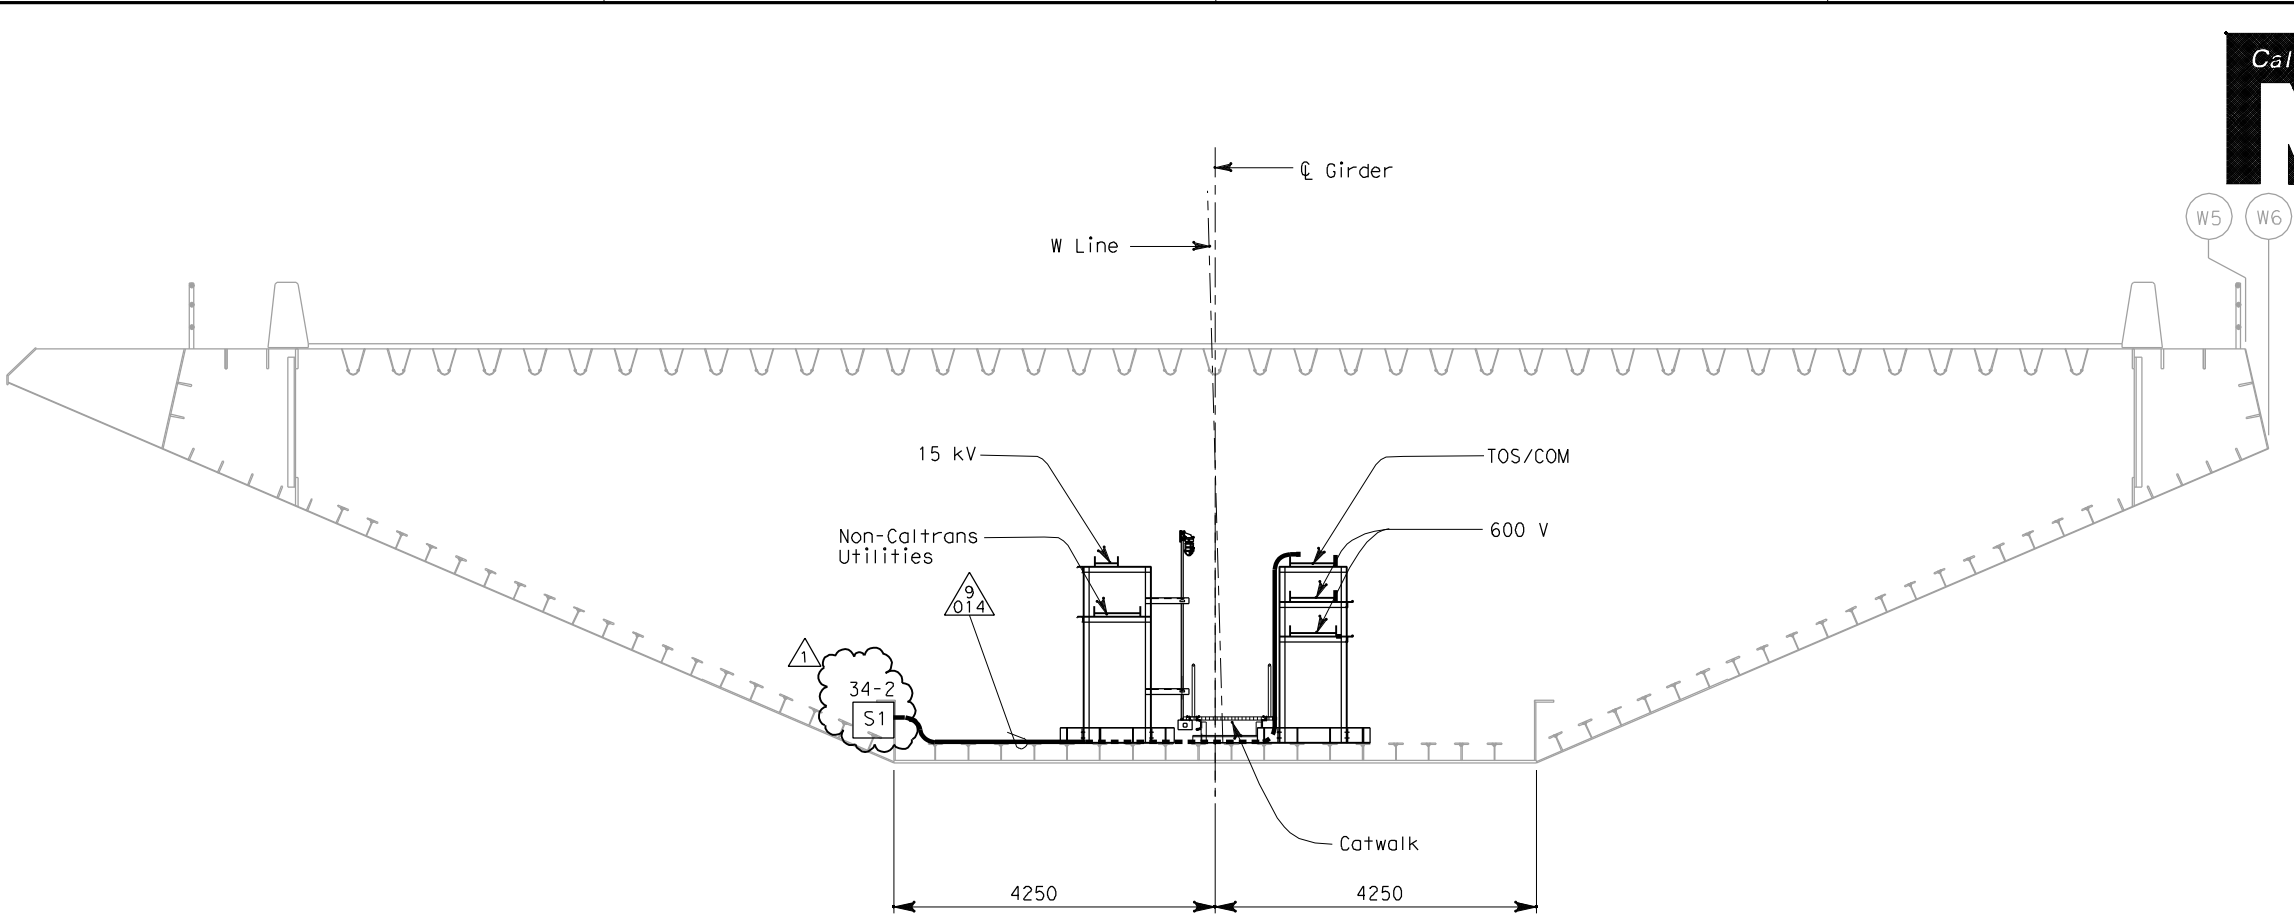

WESTBOUND SAS SUPERSTRUCTURE GIRDER SECTION AT PANEL POINT 68 (67.8)

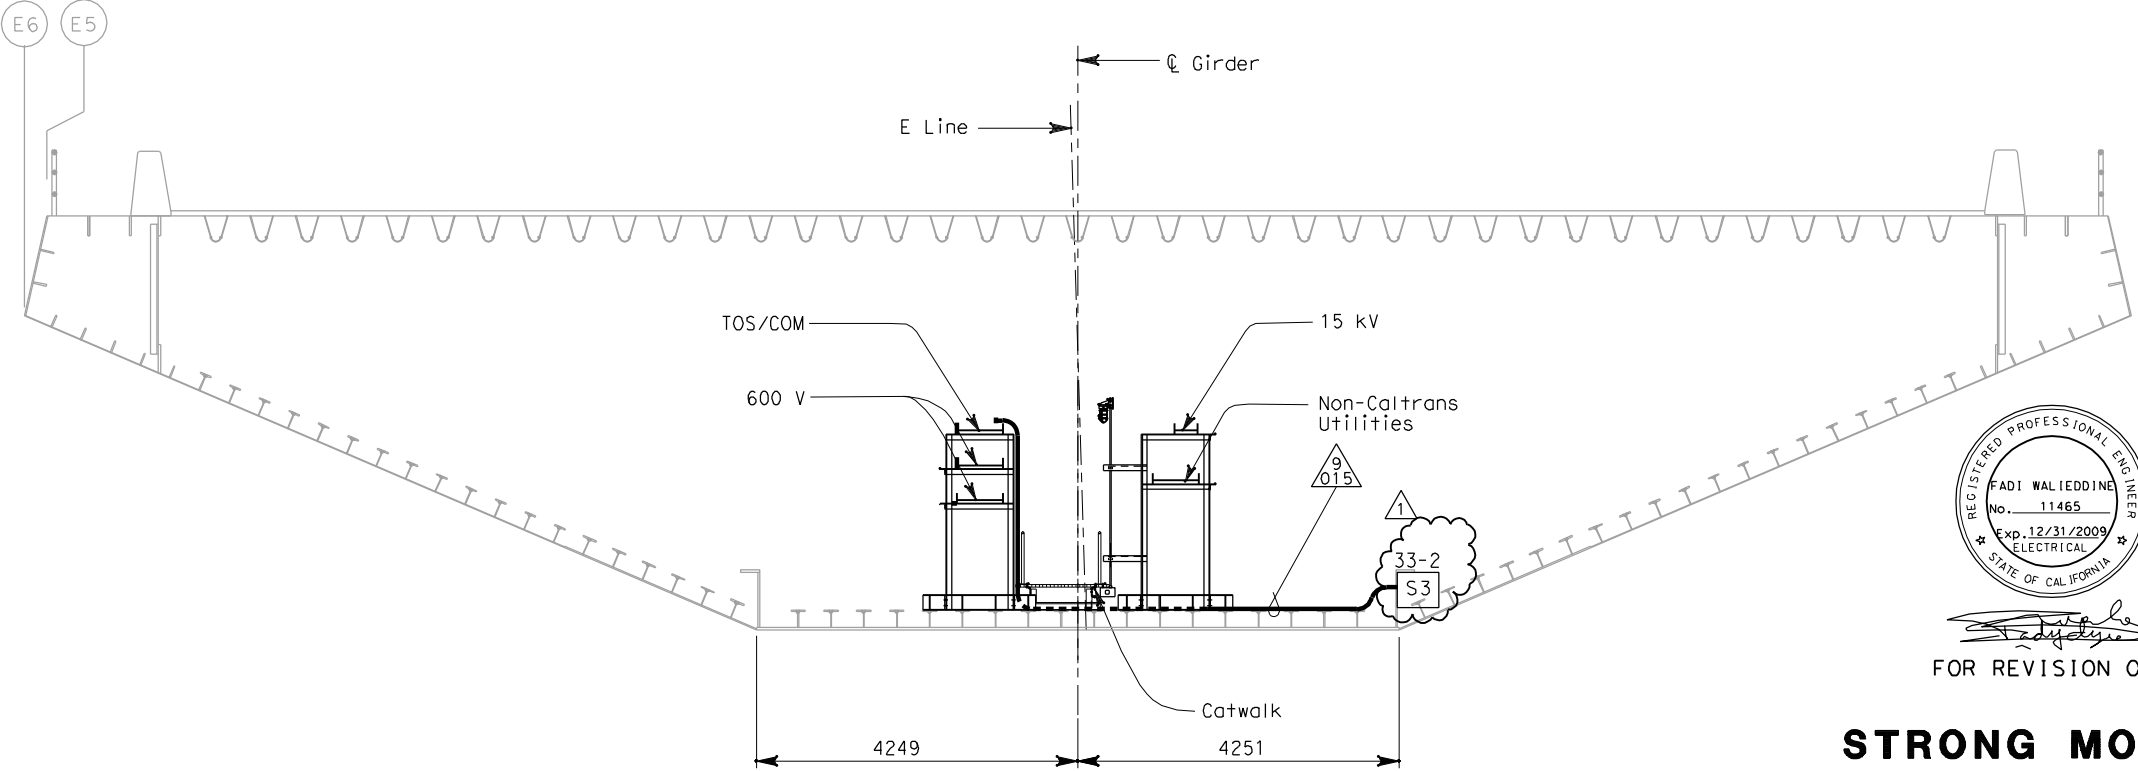

EASTBOUND SAS SUPERSTRUCTURE GIRDER SECTION AT PANEL POINT 68 (67.8)



DIST	COUNTY	ROUTE	KILOMETER TOTAL PROJECT	POST TOTAL PROJECT	SHEET No	TOTAL SHEETS
04	SF	80	13.2/13.9		337 R1	1204

Jens Erlingsson

12/19/02

REGISTERED ELECTRICAL ENGINEER DATE

12-6-04

PLANS APPROVAL DATE

PB POWER, Inc.

A Parsons Brinckerhoff Company

303 Second St., Suite 700N

San Francisco, CA 94107-1317

REGISTERED PROFESSIONAL ENGINEER

JENS ERLINGSSON

No. 8249

Exp. 9/30/06

ELECTRICAL


STATE OF CALIFORNIA

The State of California or its officers or agents shall not be responsible for the accuracy or completeness of electronic copies of this plan sheet.

Caltrans now has a web site! To get to the web site, go to <http://www.dot.ca.gov>

NOTES:

- For other related work not shown on this drawing, see Electrical Special Provisions.
- References:
 - For nameplates, sensor enclosures and recorder schedules, see sheets E-379, E-380 and E-381.
 - For cable block diagram, see sheets E-382, E-383 and E-384.
 - For general notes of the strong motion detection system, see sheet E-361.
 - For circuit and conduit/cable tray schedules, see sheets starting at E-401.

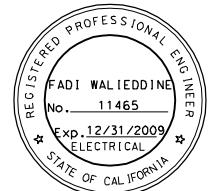

FOR REVISION ONLY

REQUEST FOR INFORMATION NOT ADDRESSED IN THIS CCO REMAIN IN FORCE					
1	10/03/08	STRONG MOTION SYSTEM	RG	FW	74
MARK	DATE	DESCRIPTIONS	BY	CH'D	CCO#
REVISIONS					

CONTRACT CHANGE ORDER NO. _____
SHEET _____ OF _____

STRONG MOTION DETECTION SYSTEM
SAS SUPERSTRUCTURE
1/3 SPAN BETWEEN TOWER AND
PIER E2 CONDUIT AND SENSOR LOCATION

SCALE 1:50

THIS PLAN IS ACCURATE FOR ELECTRICAL WORK ONLY.

ALL DIMENSIONS ARE IN MILLIMETERS UNLESS OTHERWISE SHOWN.

